

W. H. TUCKER

January 6, 1971
DATE

MR. ~~C. S. Hann~~

ENCLOSED FIND 1 BLUE LINE COPY OF CIRCUIT PLANS AS NOTED BELOW FOR YOUR FILE.

YOU SHOULD ARRANGE TO DISCARD ALL PREVIOUS DATED PLANS AND INSERT NEW ONES DATED 12-23-70 IN THEIR PLACE.

J. R. Ruby

MR. ~~W. Tucker~~

SIG MAINTAINER

ENCLOSED FIND 2 BLUE LINE COPY OF CIRCUIT PLANS AS NOTED BELOW FOR YOUR FILE.


YOU SHOULD WITHOUT DELAY REMOVE AND DISCARD PREVIOUS DATED PAGES FROM YOUR FILES AND RELAY HOUSINGS AND INSERT NEW ONES DATED 12-23-70 IN THEIR PLACE.

J. R. Ruby

PRINTS ENCLOSED

ST-298 Lehigh & Lake Erie Branch
Pages 2-2A-2B & 2C These pages have
been redrawn as of 12-23-70 to
replace page 2 which tracing had
become solid and torn.


L.V.R.R.
 PLAN ST298
 SEPT. 17, 52
 REDRAW
 12-23-70

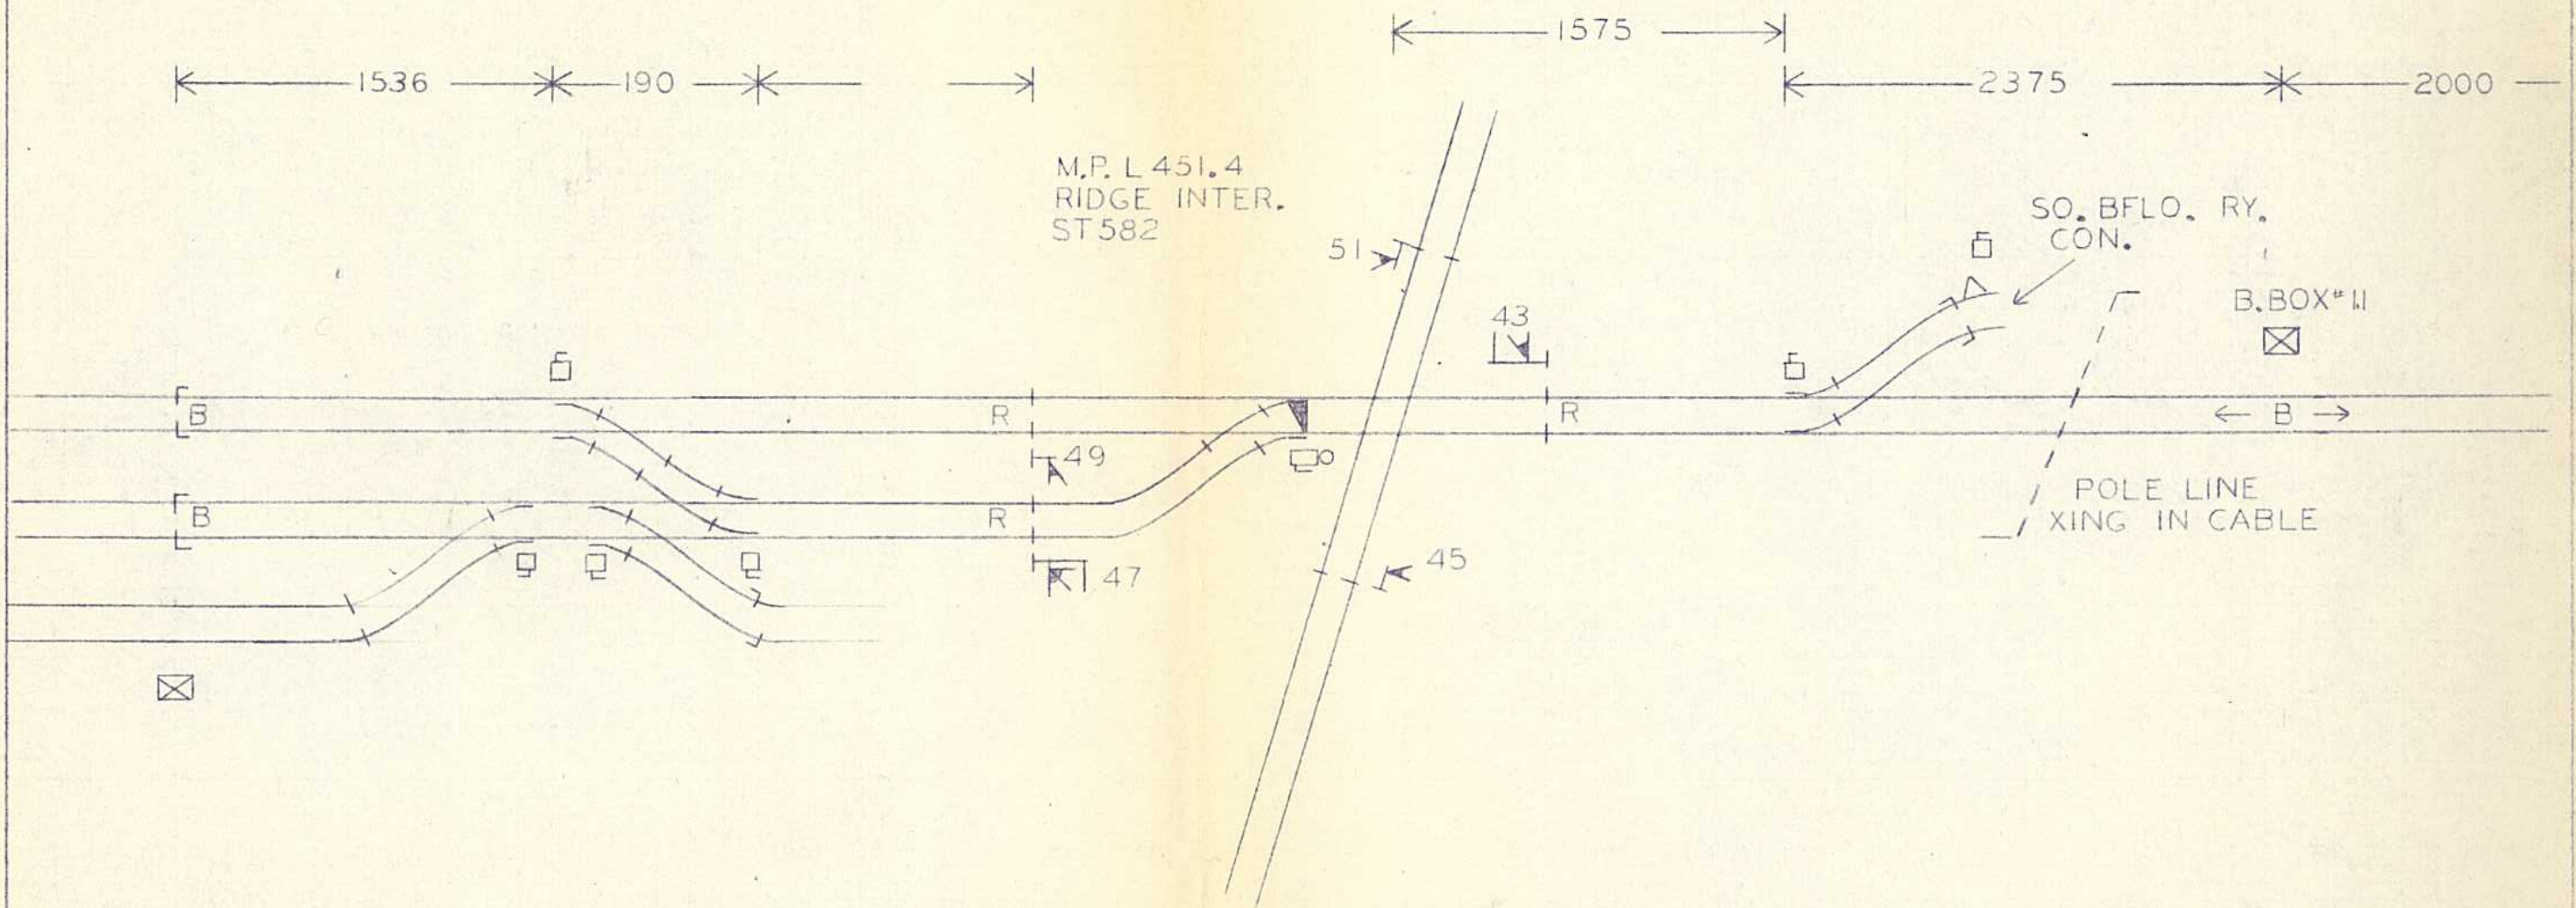

DESIGNED RT
 DRAWN WHM
 CHECKED
W. Varnier
 SIG CONST ENGR
 APPROVED
J. E. Bickney
 ENGR SIG COMM


L V R R
PLAN ST298
SEPT 17 52
REDRAWN
12-23-70

LACKAWANNA

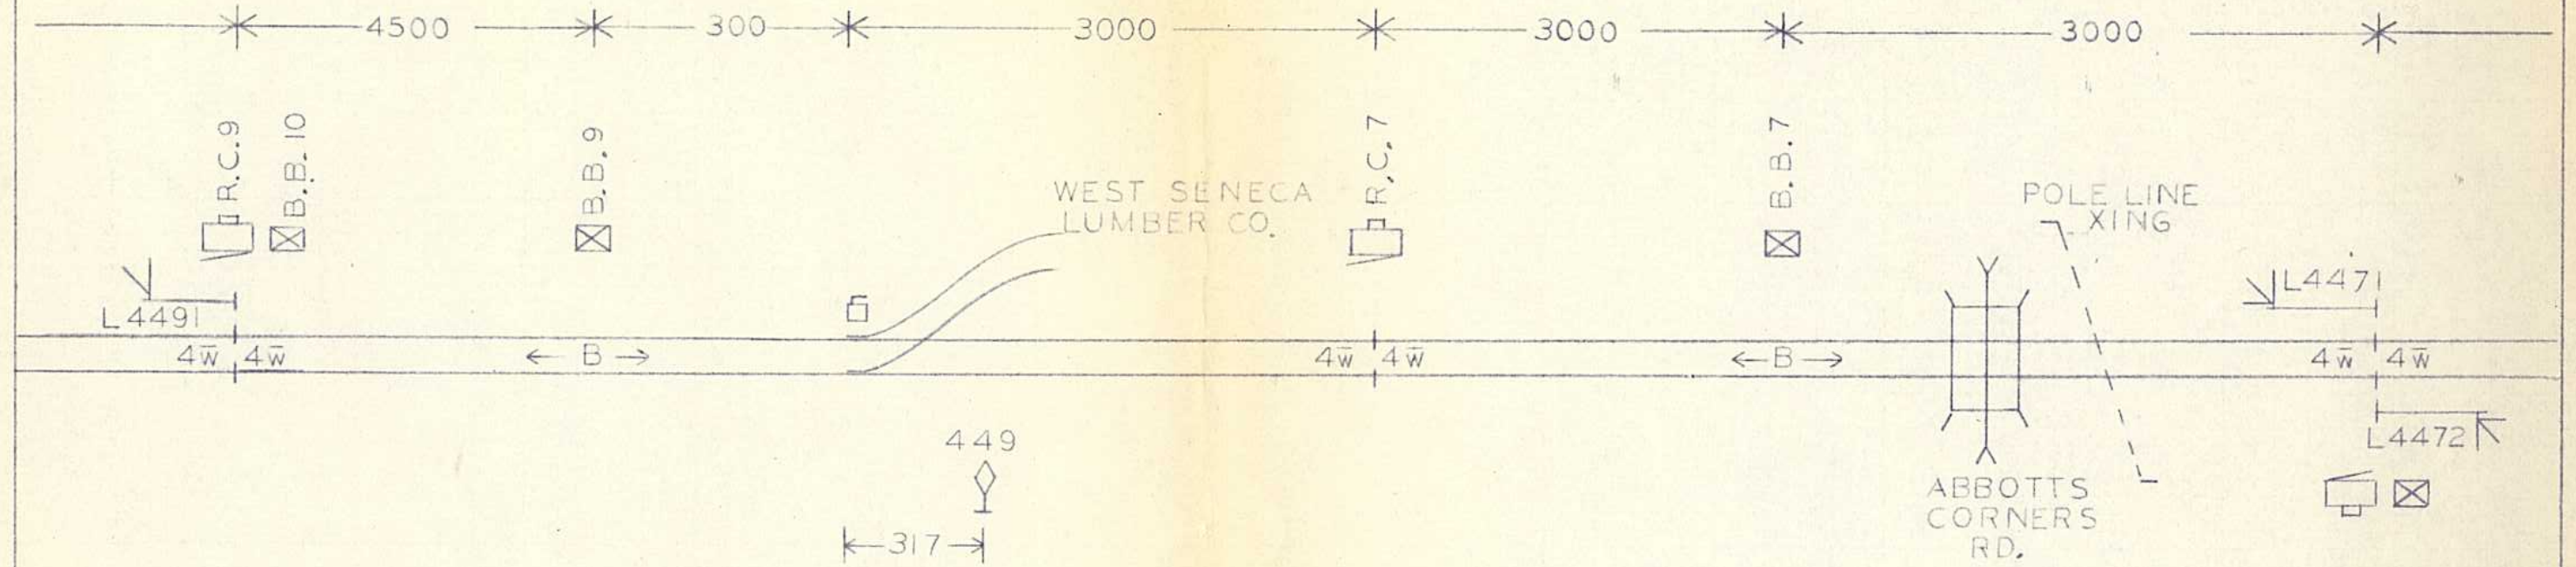


DESIGNED RT
 DRAWN W. H. M.
 CHECKED
 W. Varnier
 SIG CONST ENGR
 APPROVED
 J. E. Bulson
 ENGR SIG COMM

L V R I
 PLAN ST298
 SEPT 17 52
 REDRAWN
 12-23-70

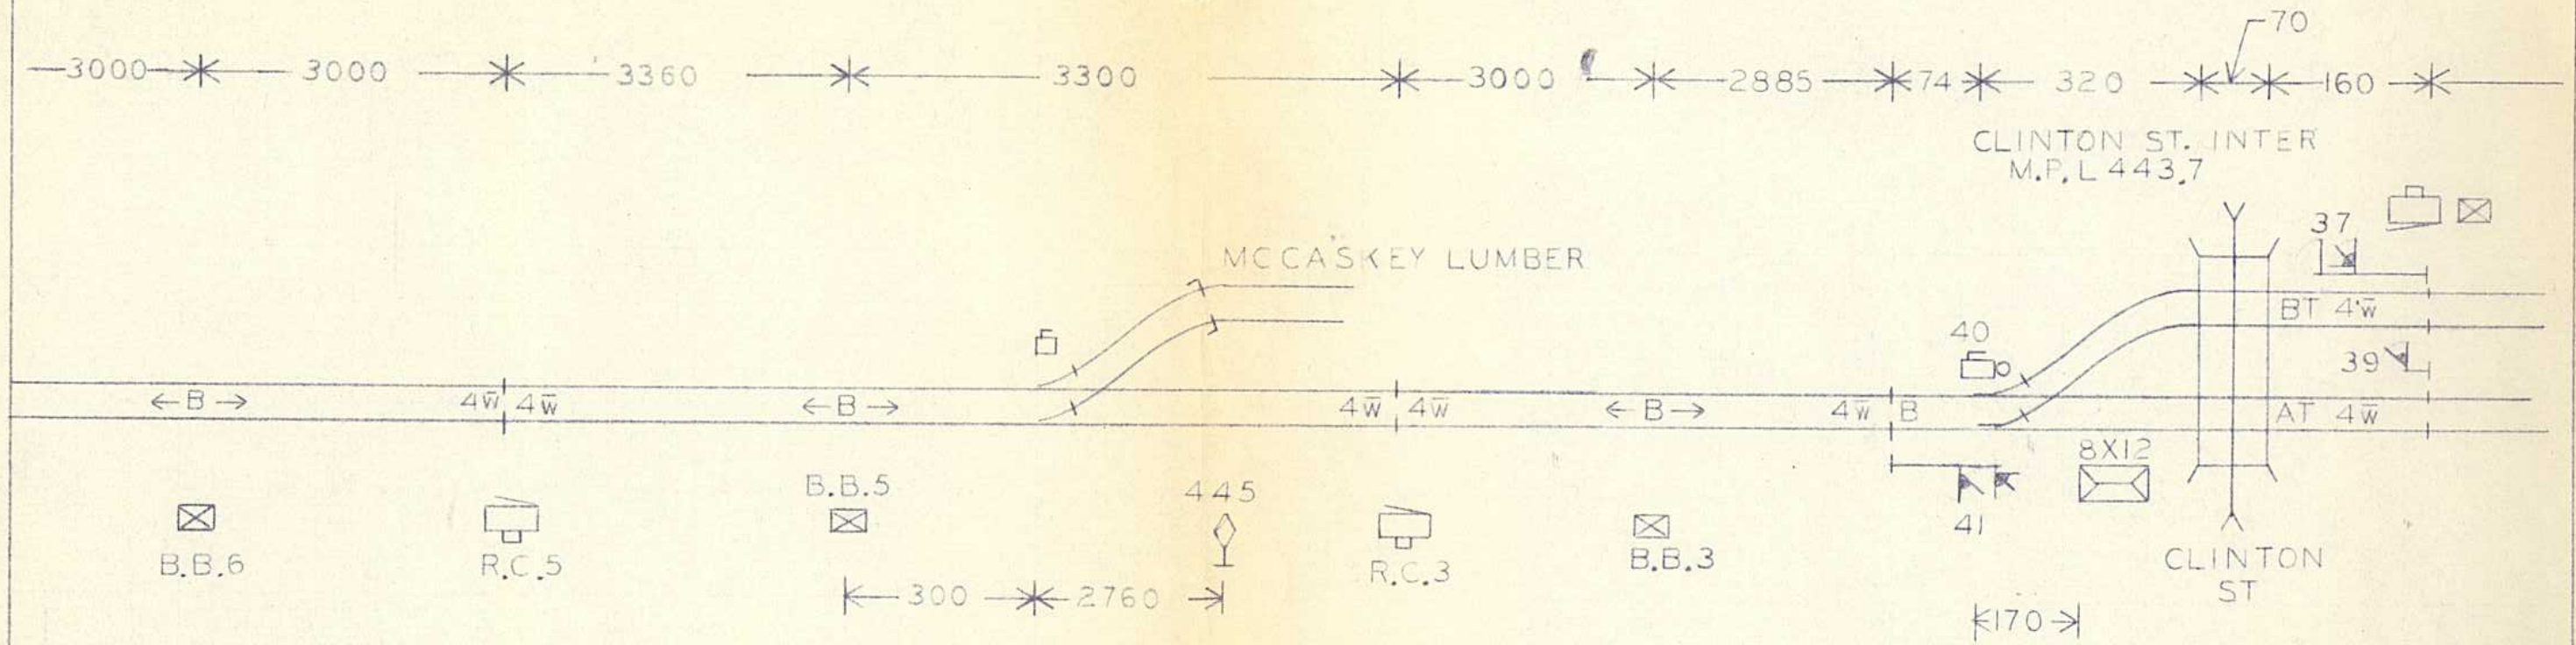

DESIGNED RT
 DRAWN WHM
 CHECKED
 W Verner
 SIG CONST ENGR
 APPROVED
 J E Reilly
 ENGR SIG COM

L V R R
 PLAN ST298
 SEPT 17 52
 REDRAWN
 12-23-70

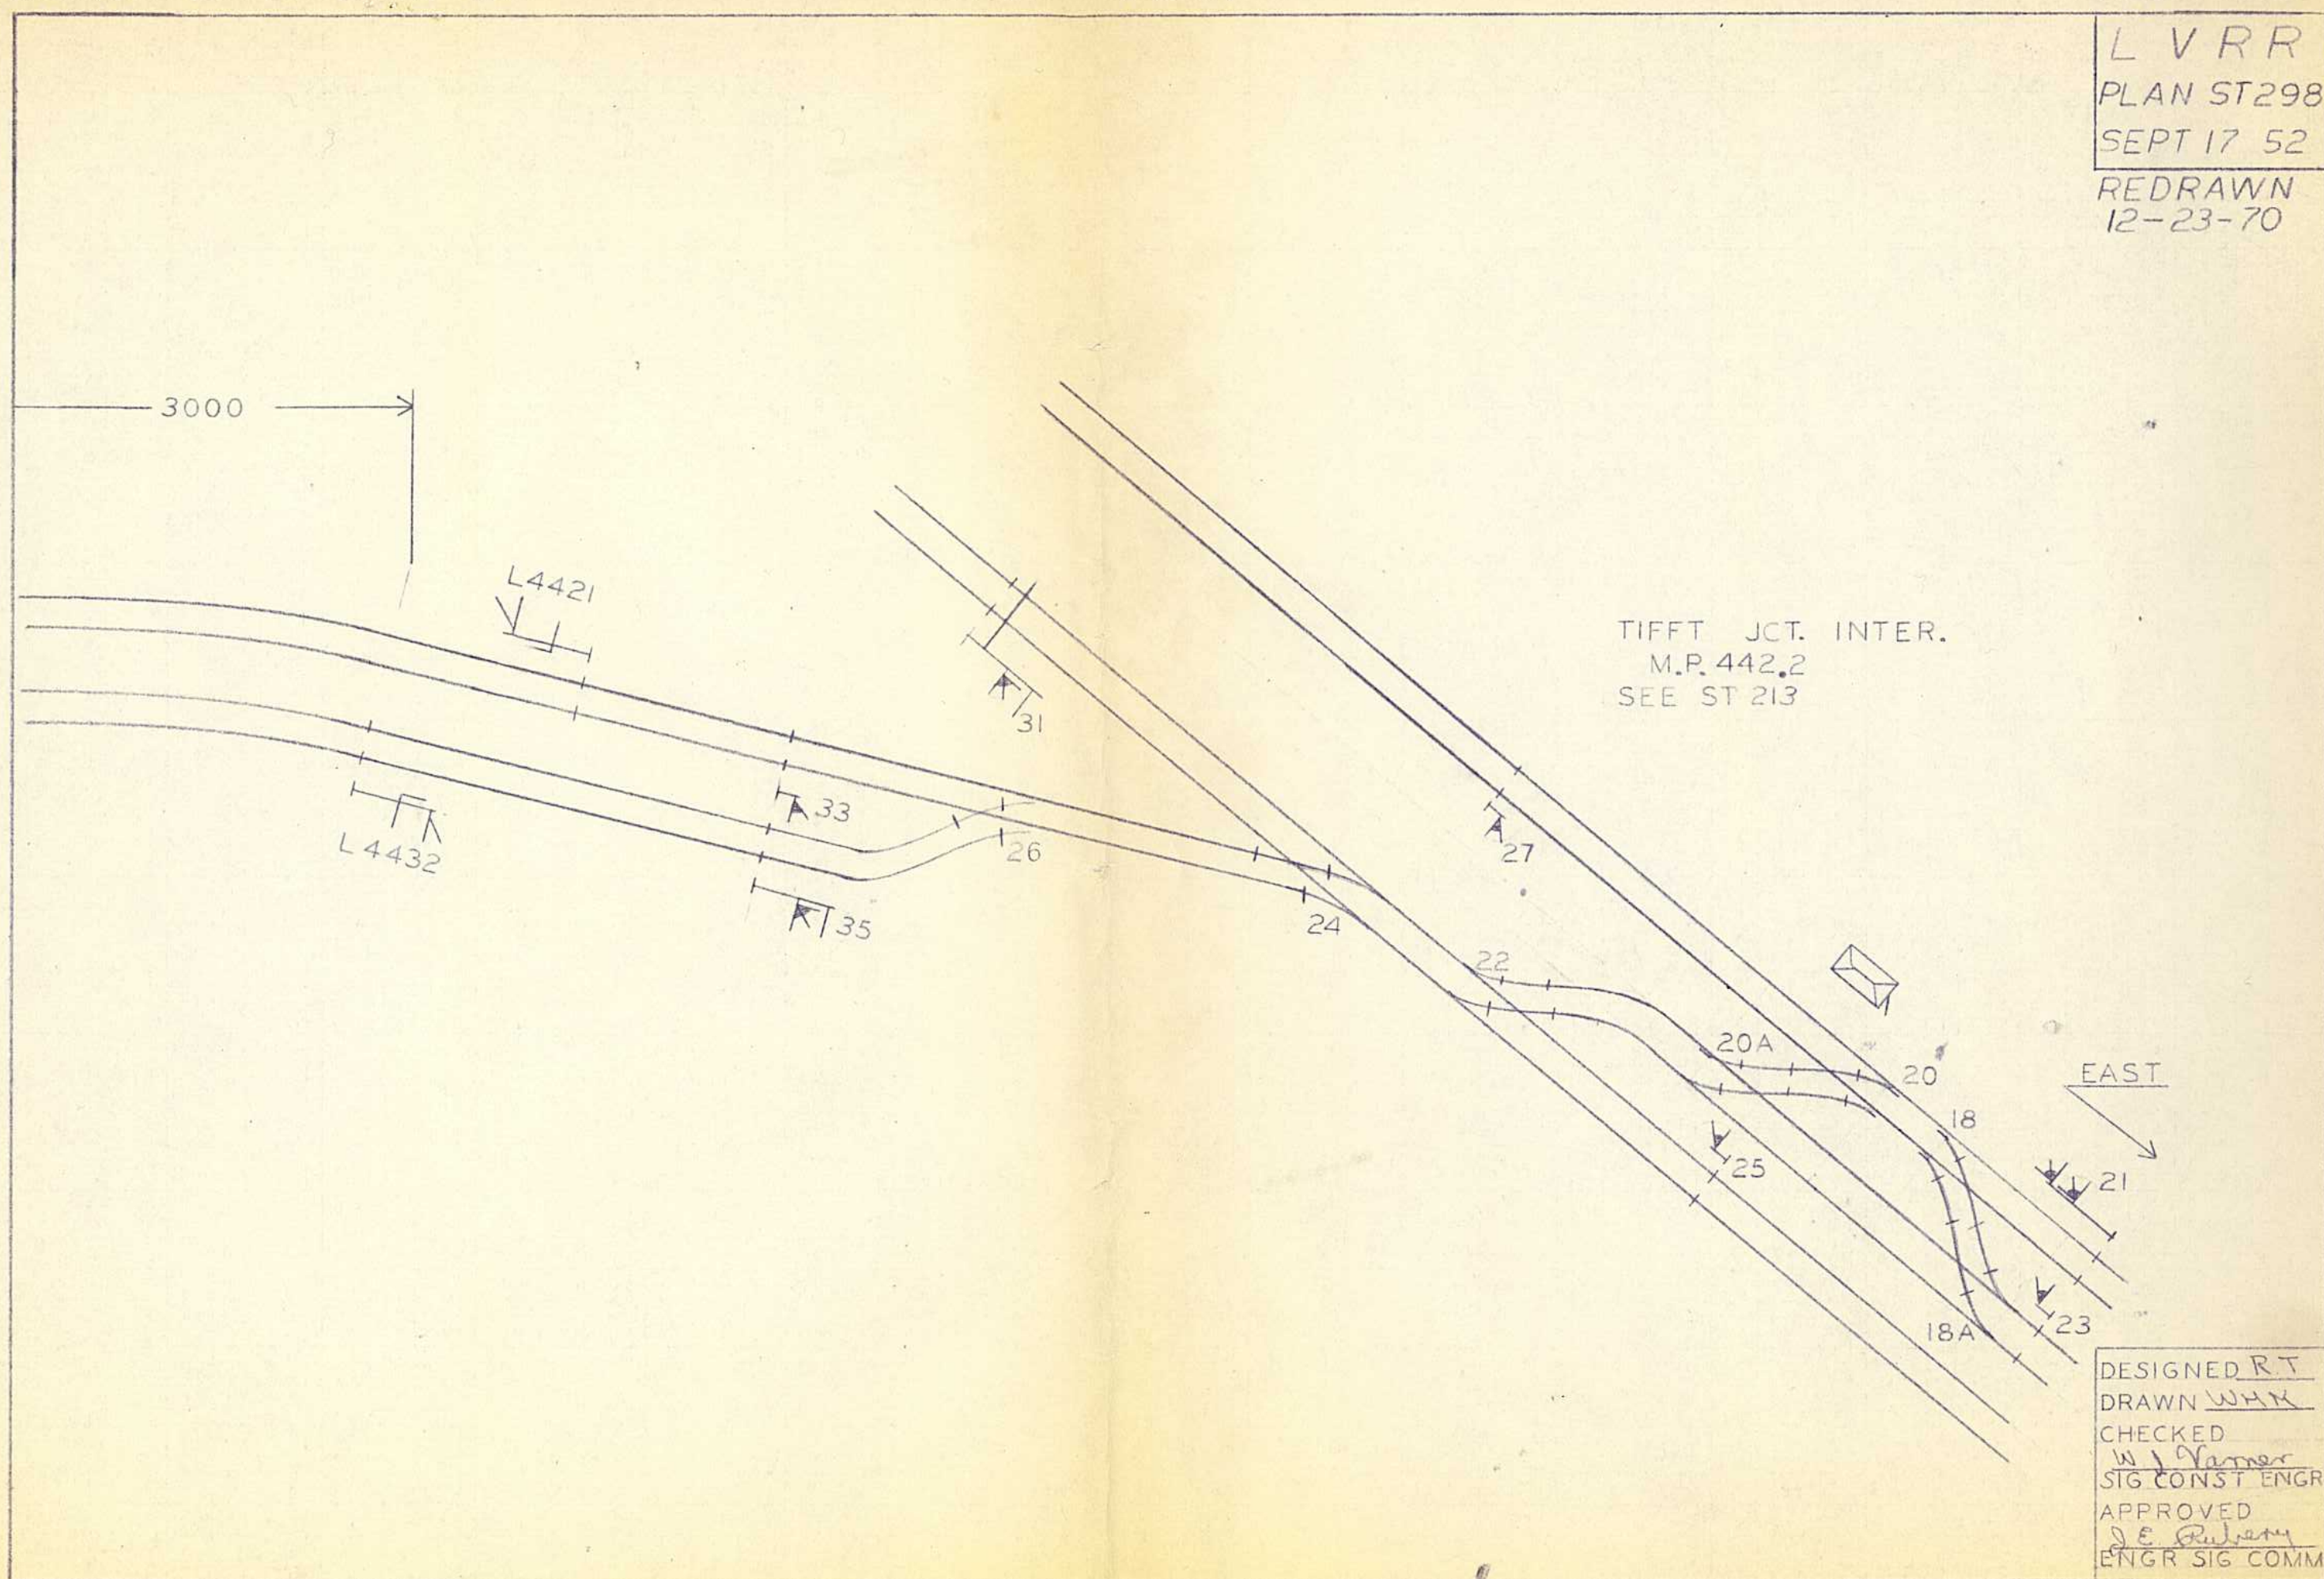

DESIGNED R.T.
 DRAWN WHK
 CHECKED
 W J Varner
 SIG CONST ENGR
 APPROVED
 J E Rubery
 ENGR SIG COMM