


LEHIGH VALLEY RAILROAD

NIAGARA FALLS BRANCH

NIAGARA JCT. INTER. TO E-L 3 INTER.

ST 562

L.V.R.R.  
PLAN ST 562  
MAY 3, 1967

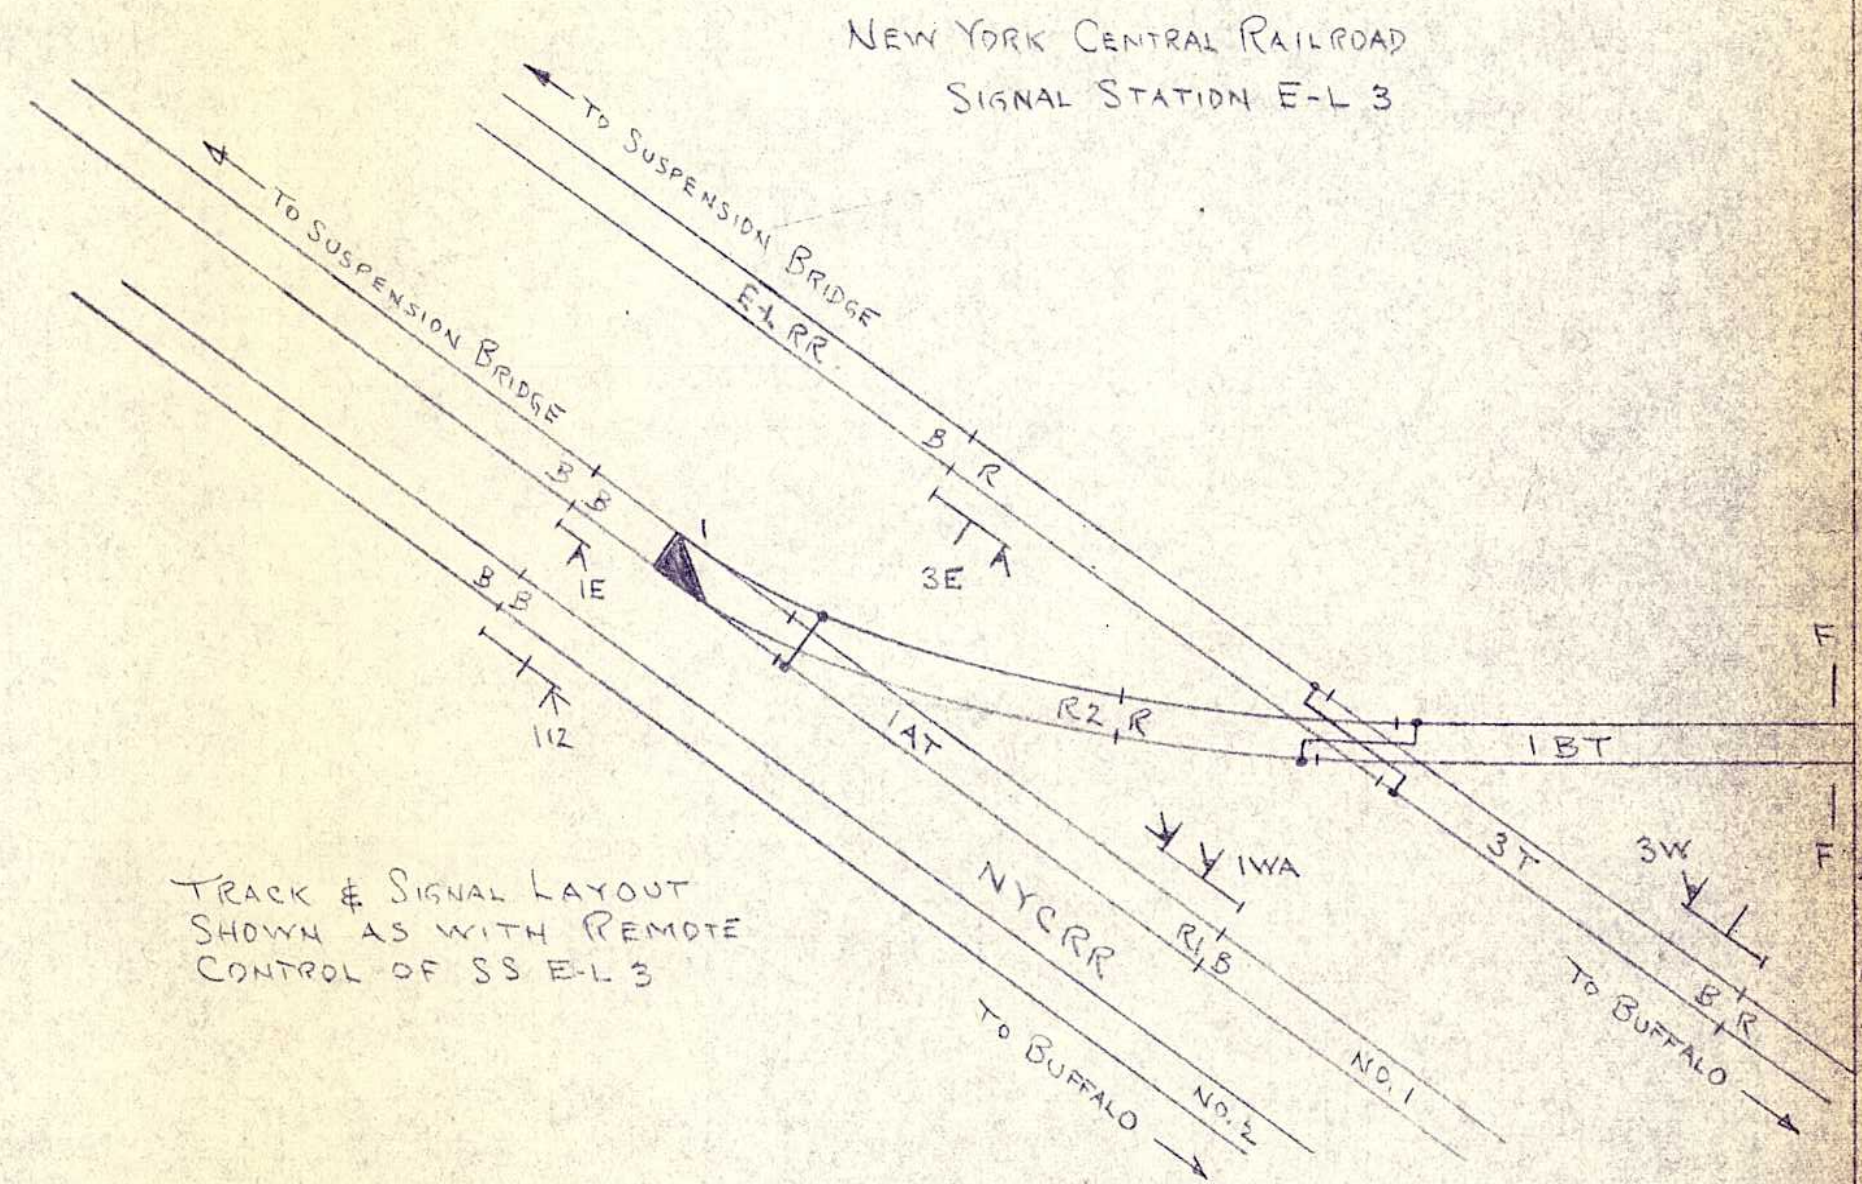

TRACK & SIGNAL LAYOUT  
SHOWN AS WITH REMOTE  
CONTROL OF SS E-L 3

DESIGNED W.J.V  
 DRAWN W.J.V  
 CHECKED  
W.J. Varner  
 SIGNAL CONST. ENGR.  
 APPROVED  
J. E. Ruben  
 ENGR. SIG & COM.

AUG 28 1973

L.Y.R.R.  
PLAN ST 562  
MAY 3, 1967

TONAWANDA JCT.

SIGNAL IWB  
REMOTE CONTROL  
OF SS E-L 3


IWB

TREAT-NANTKE LUMBER  
CO. SIDING

EXOLON CO.  
SIDING

BATTERY BOX  
TO BE INSTALLED

NI 4451-5

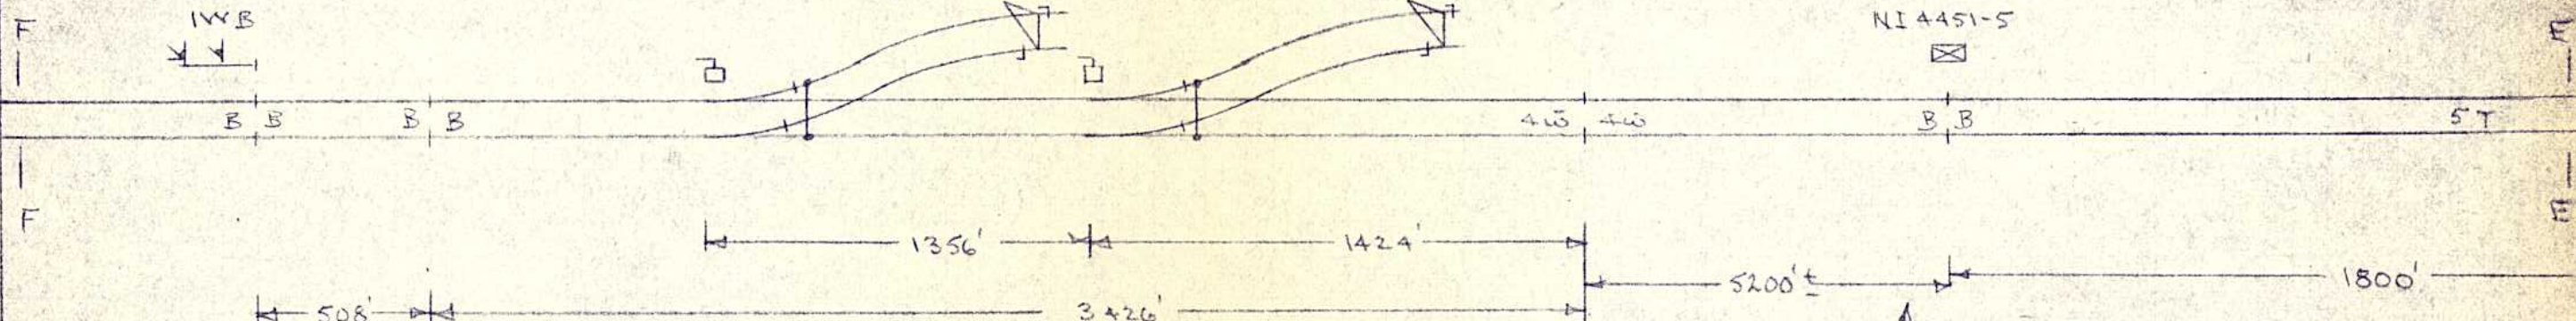

508'

1356'

3426'

1424'

5200'

1800'


EASTWARD ANNOUNCING  
POINT FOR ELLICOTT CREEK RD.

NYCRR —+— LYRR

REV 5-1-68  
 DESIGNED W.J.Y.  
 DRAWN W.J.Y.  
 CHECKED  
 W. Varner  
 SIGNAL CONST. ENGR.  
 APPROVED  
 E. Ruben  
 ENGR. SIG & COM


L.Y.R.R.  
PLAN ST 562  
MAY 3, 1967

ELLCOTT CREEK RD.  
M.P. NI 448.12

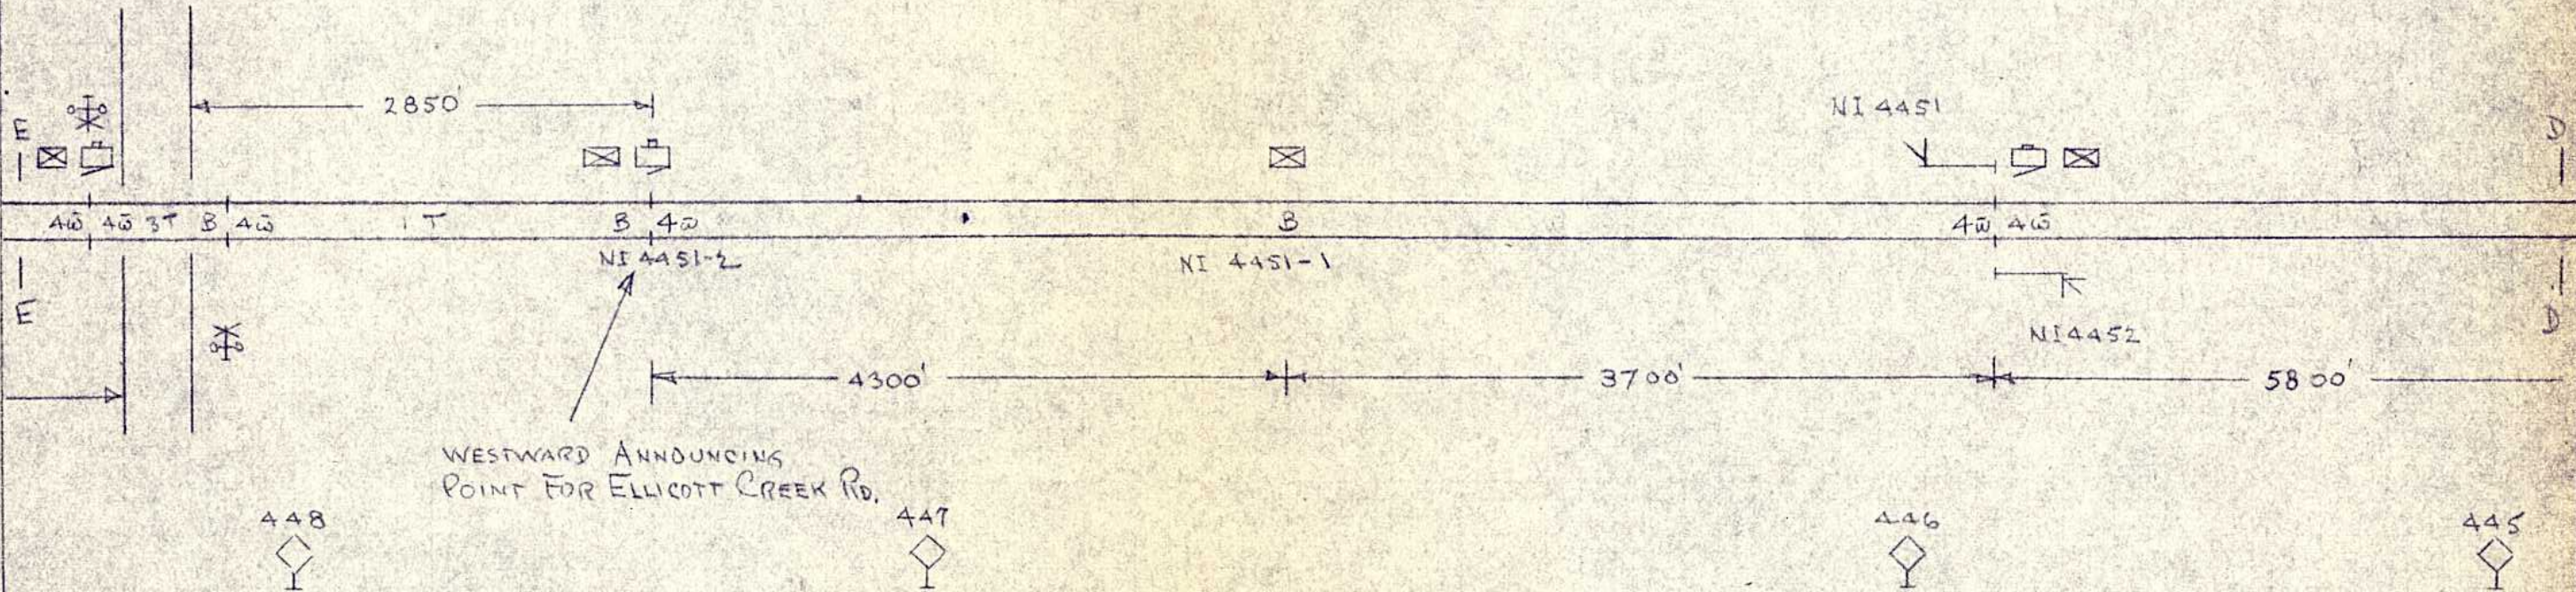

REV-5-1-68  
 DESIGNED W.J.V.  
 DRAWN W.J.V.  
 CHECKED  
 W.J. Yarnall  
 SIGNAL CONST. ENGR  
 APPROVED  
 E. P. Rubin  
 ENGR SIG & COM.

L.V.R.R.  
PLAN ST 562  
MAY 3, 1967

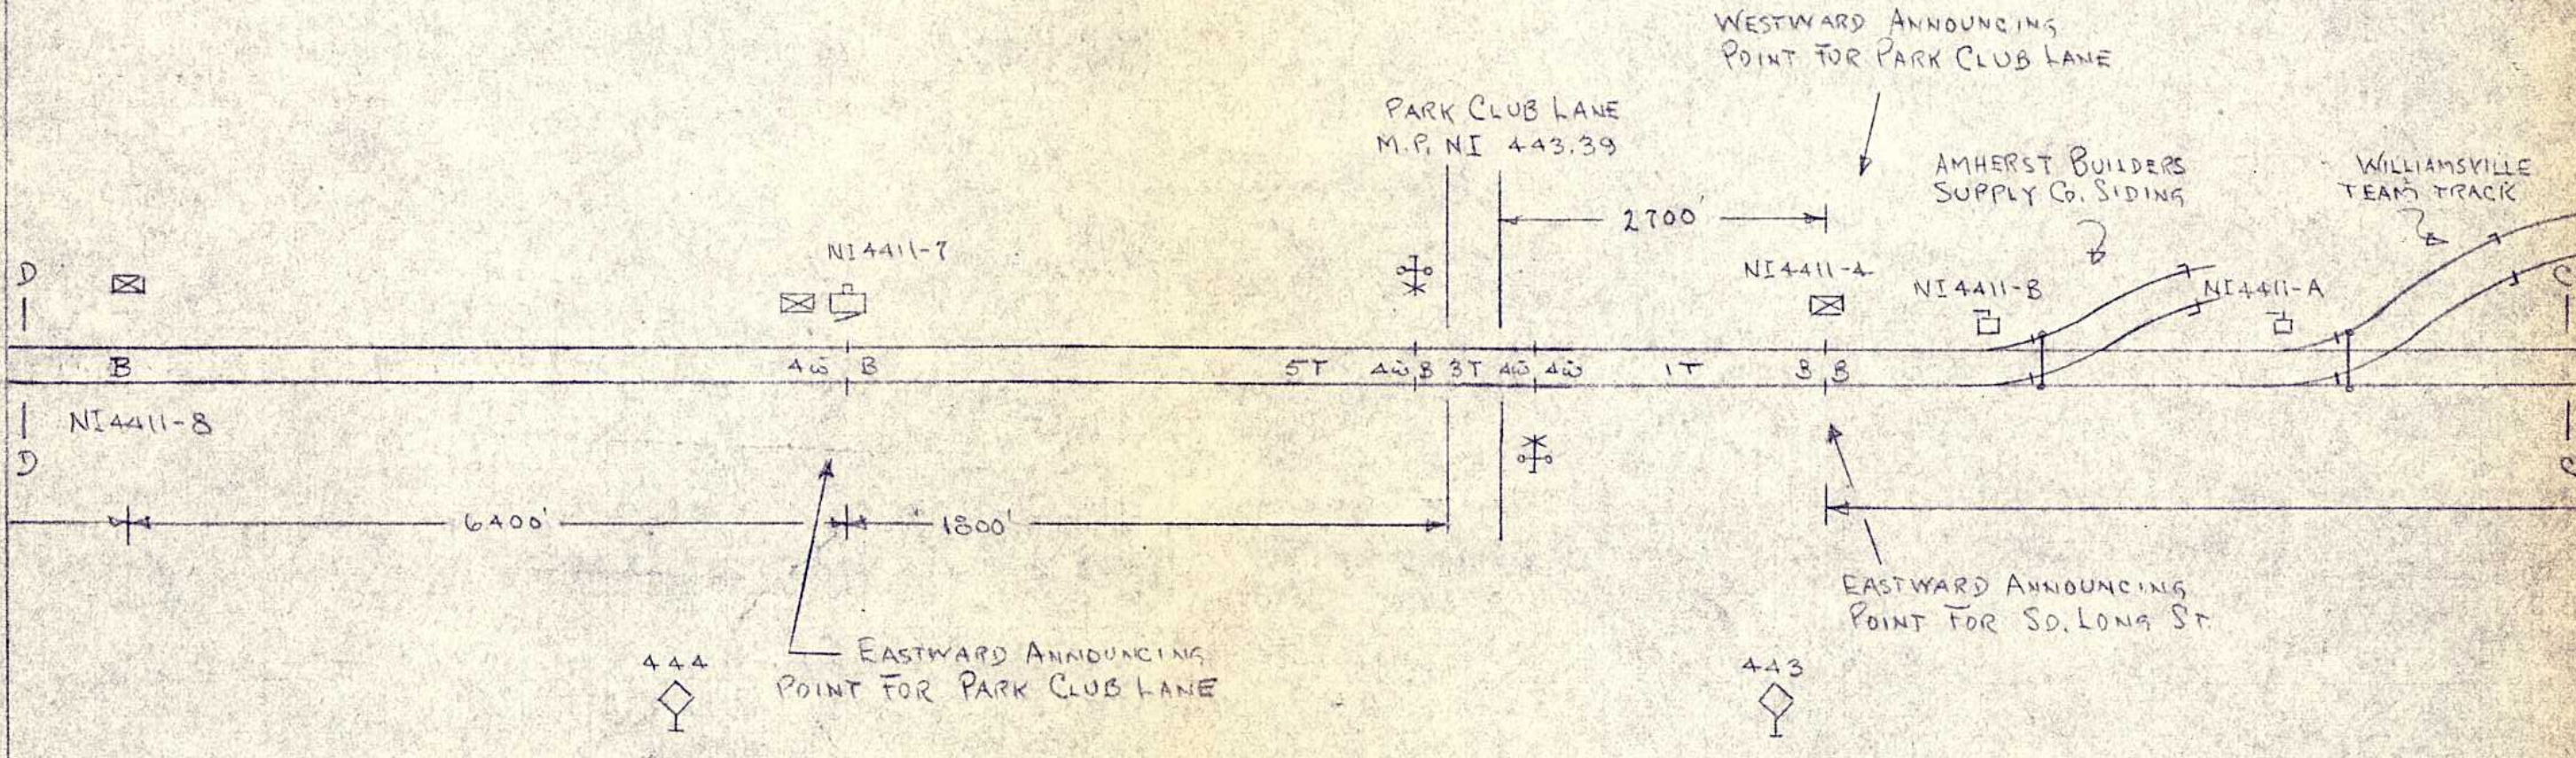


REV. 5-1-68

DESIGNED W.J.V.  
 DRAWN W.J.V.  
 CHECKED  
 W.J. Varner  
 SIGNAL CONST. ENGR.  
 APPROVED  
 E. Ruben  
 ENGR. SIG. & CON.

AUG 28 1973


L.V.R.R.  
PLAN ST 562  
MAY 3, 1967

WILLIAMSKILLE

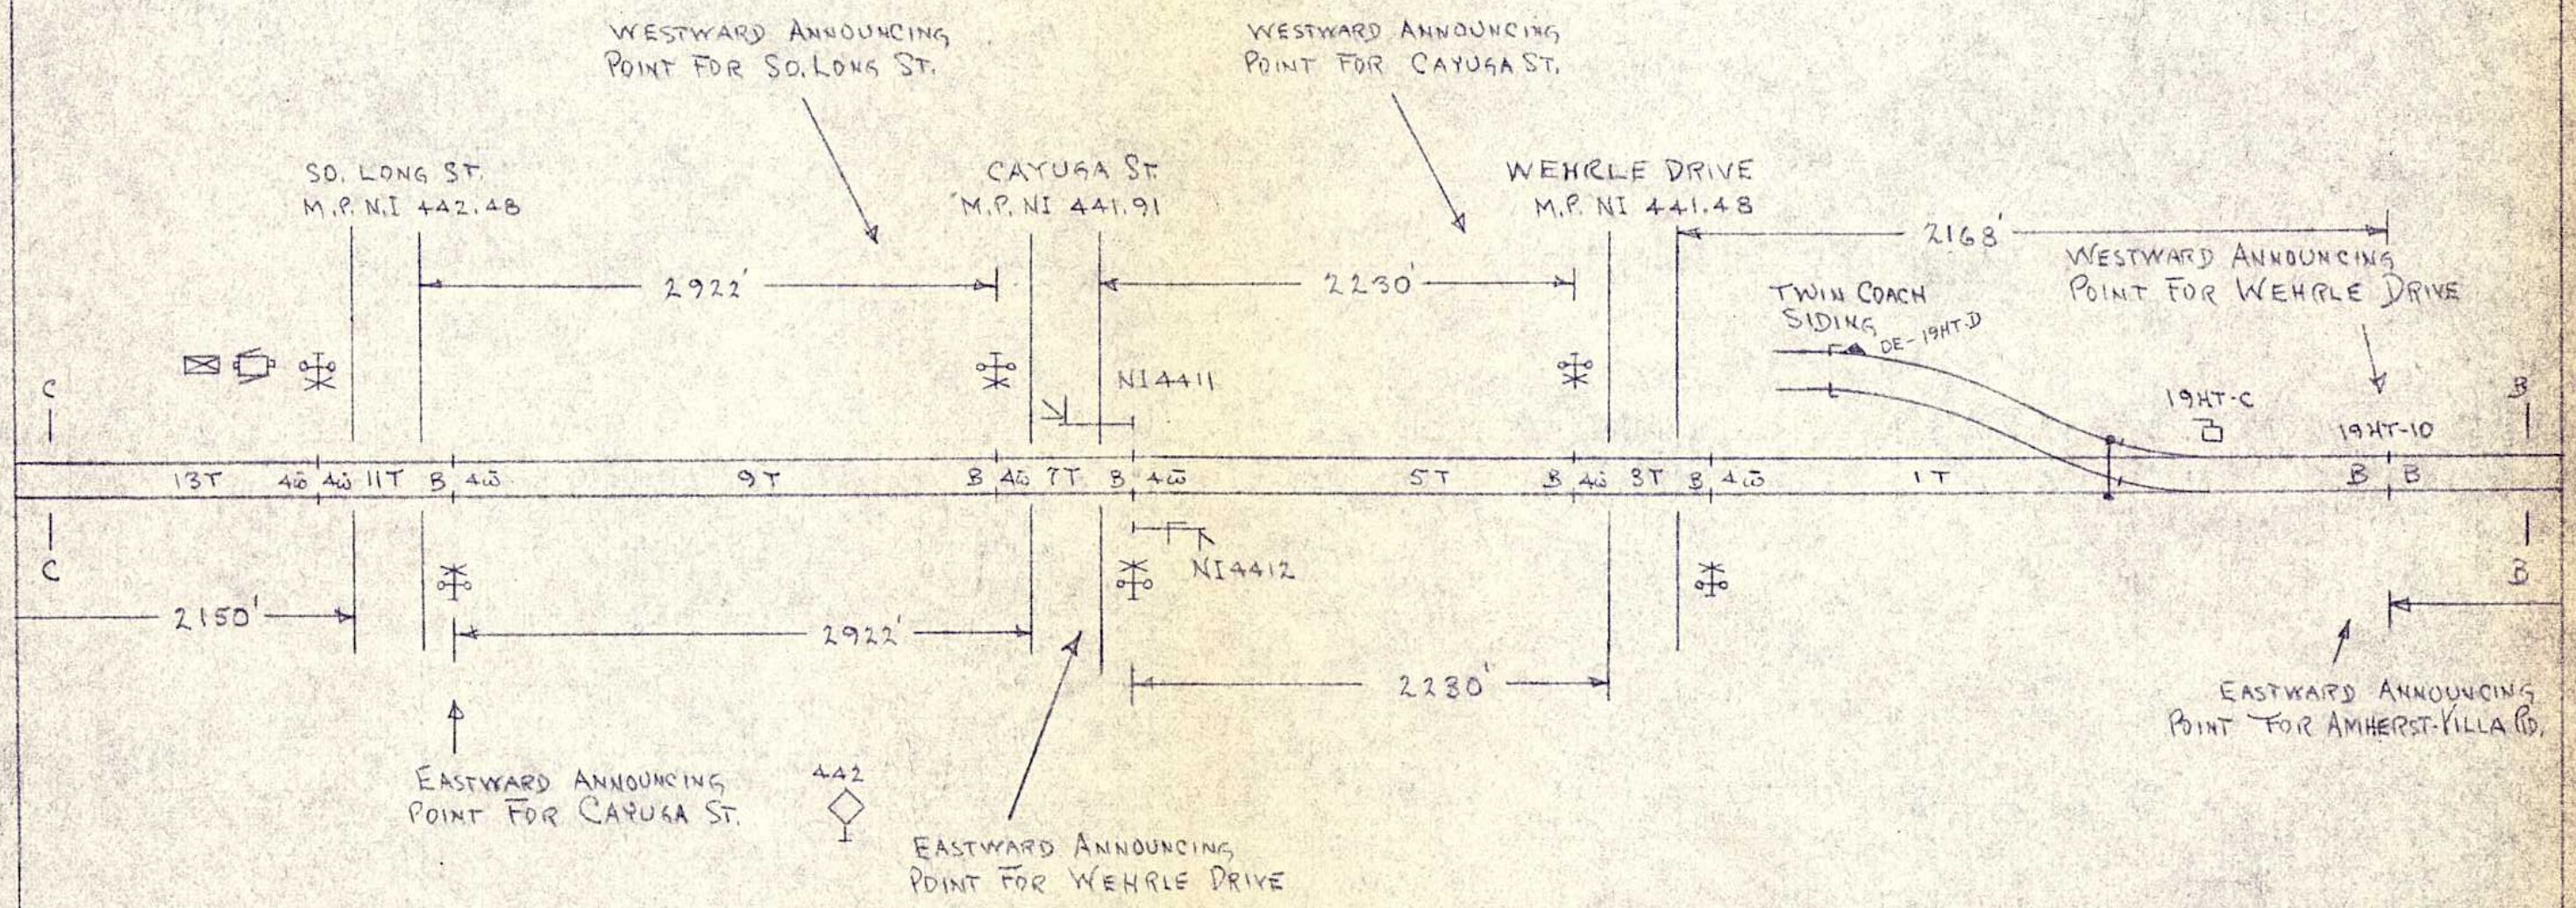

DESIGNED W.J.V.  
 DRAWN W.J.V.  
 CHECKED W.J.V.  
 SIGNAL CONST. ENGR  
 APPROVED E. [Signature]  
 ENGR SIG & CON.


L.V.R.R.  
PLAN ST 562  
MAY 3, 1967

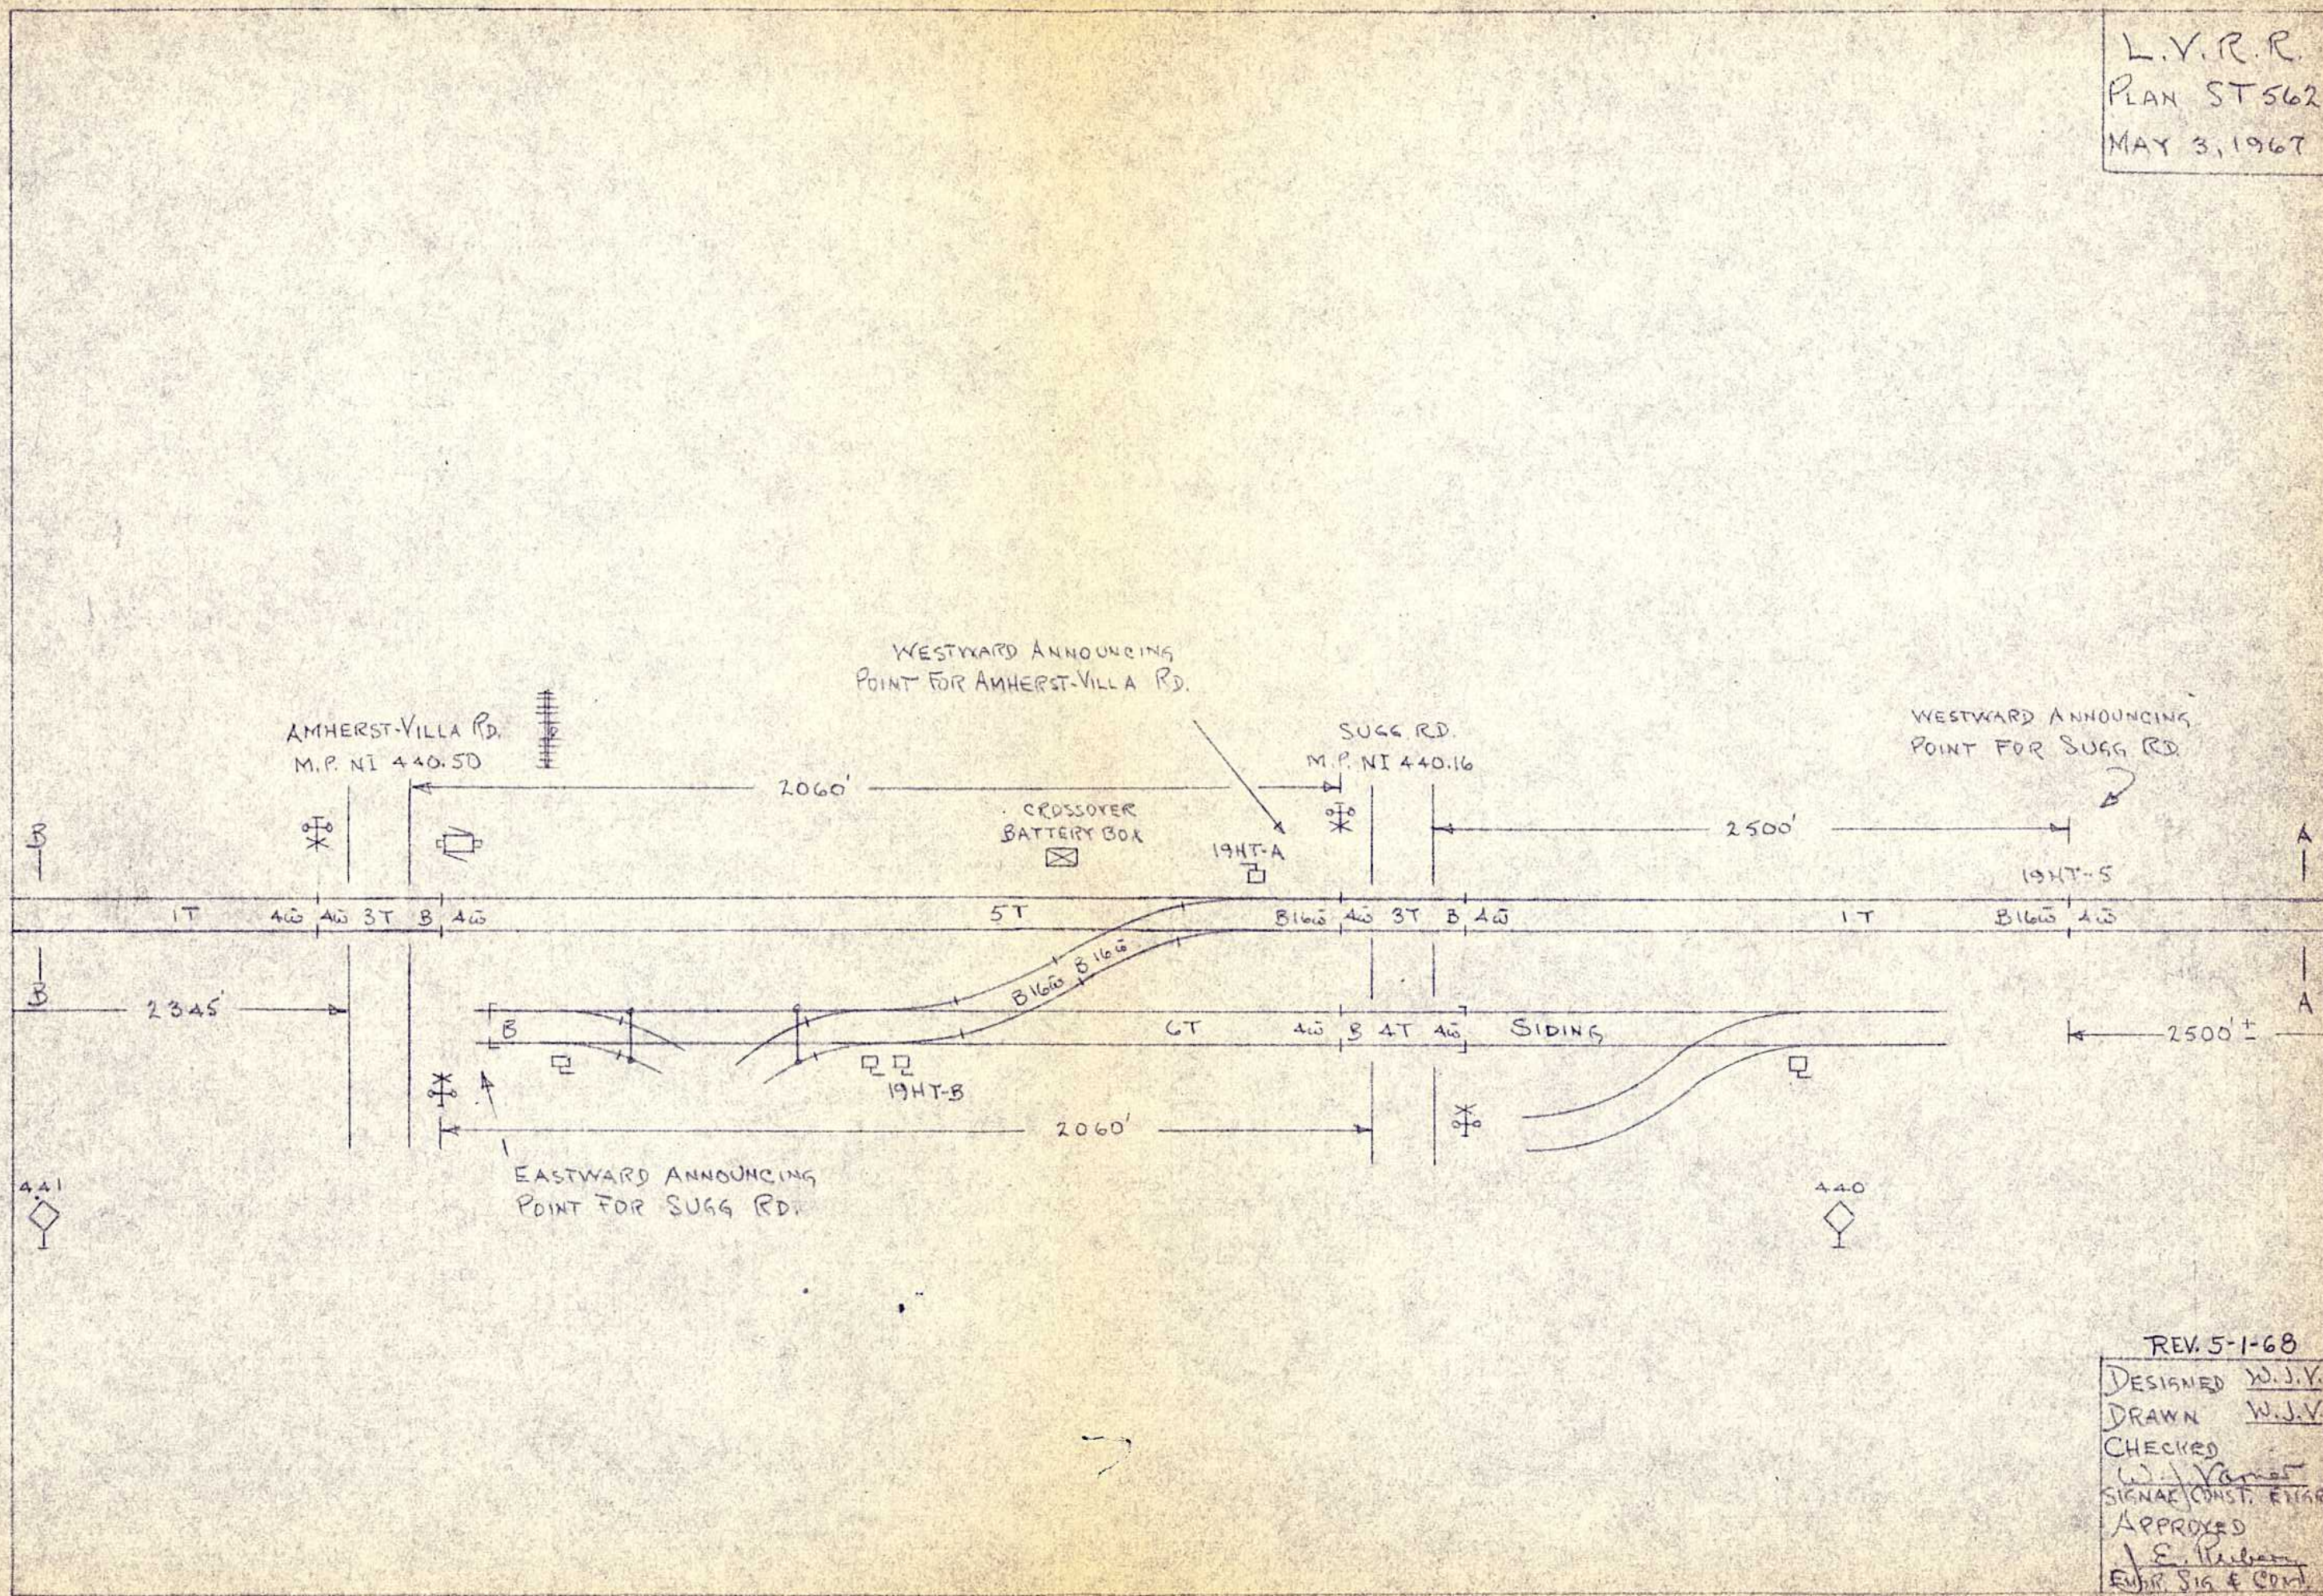

REV. 5-1-68

DESIGNED	W.J.V.
DRAWN	W.J.V.
CHECKED	W.J.V.
SIGNAL CONST. ENGR	
APPROVED	E. Halber
ENGR. SIG. & CON.	

L.V.R.R.  
PLAN ST 562  
MAY 2, 1967

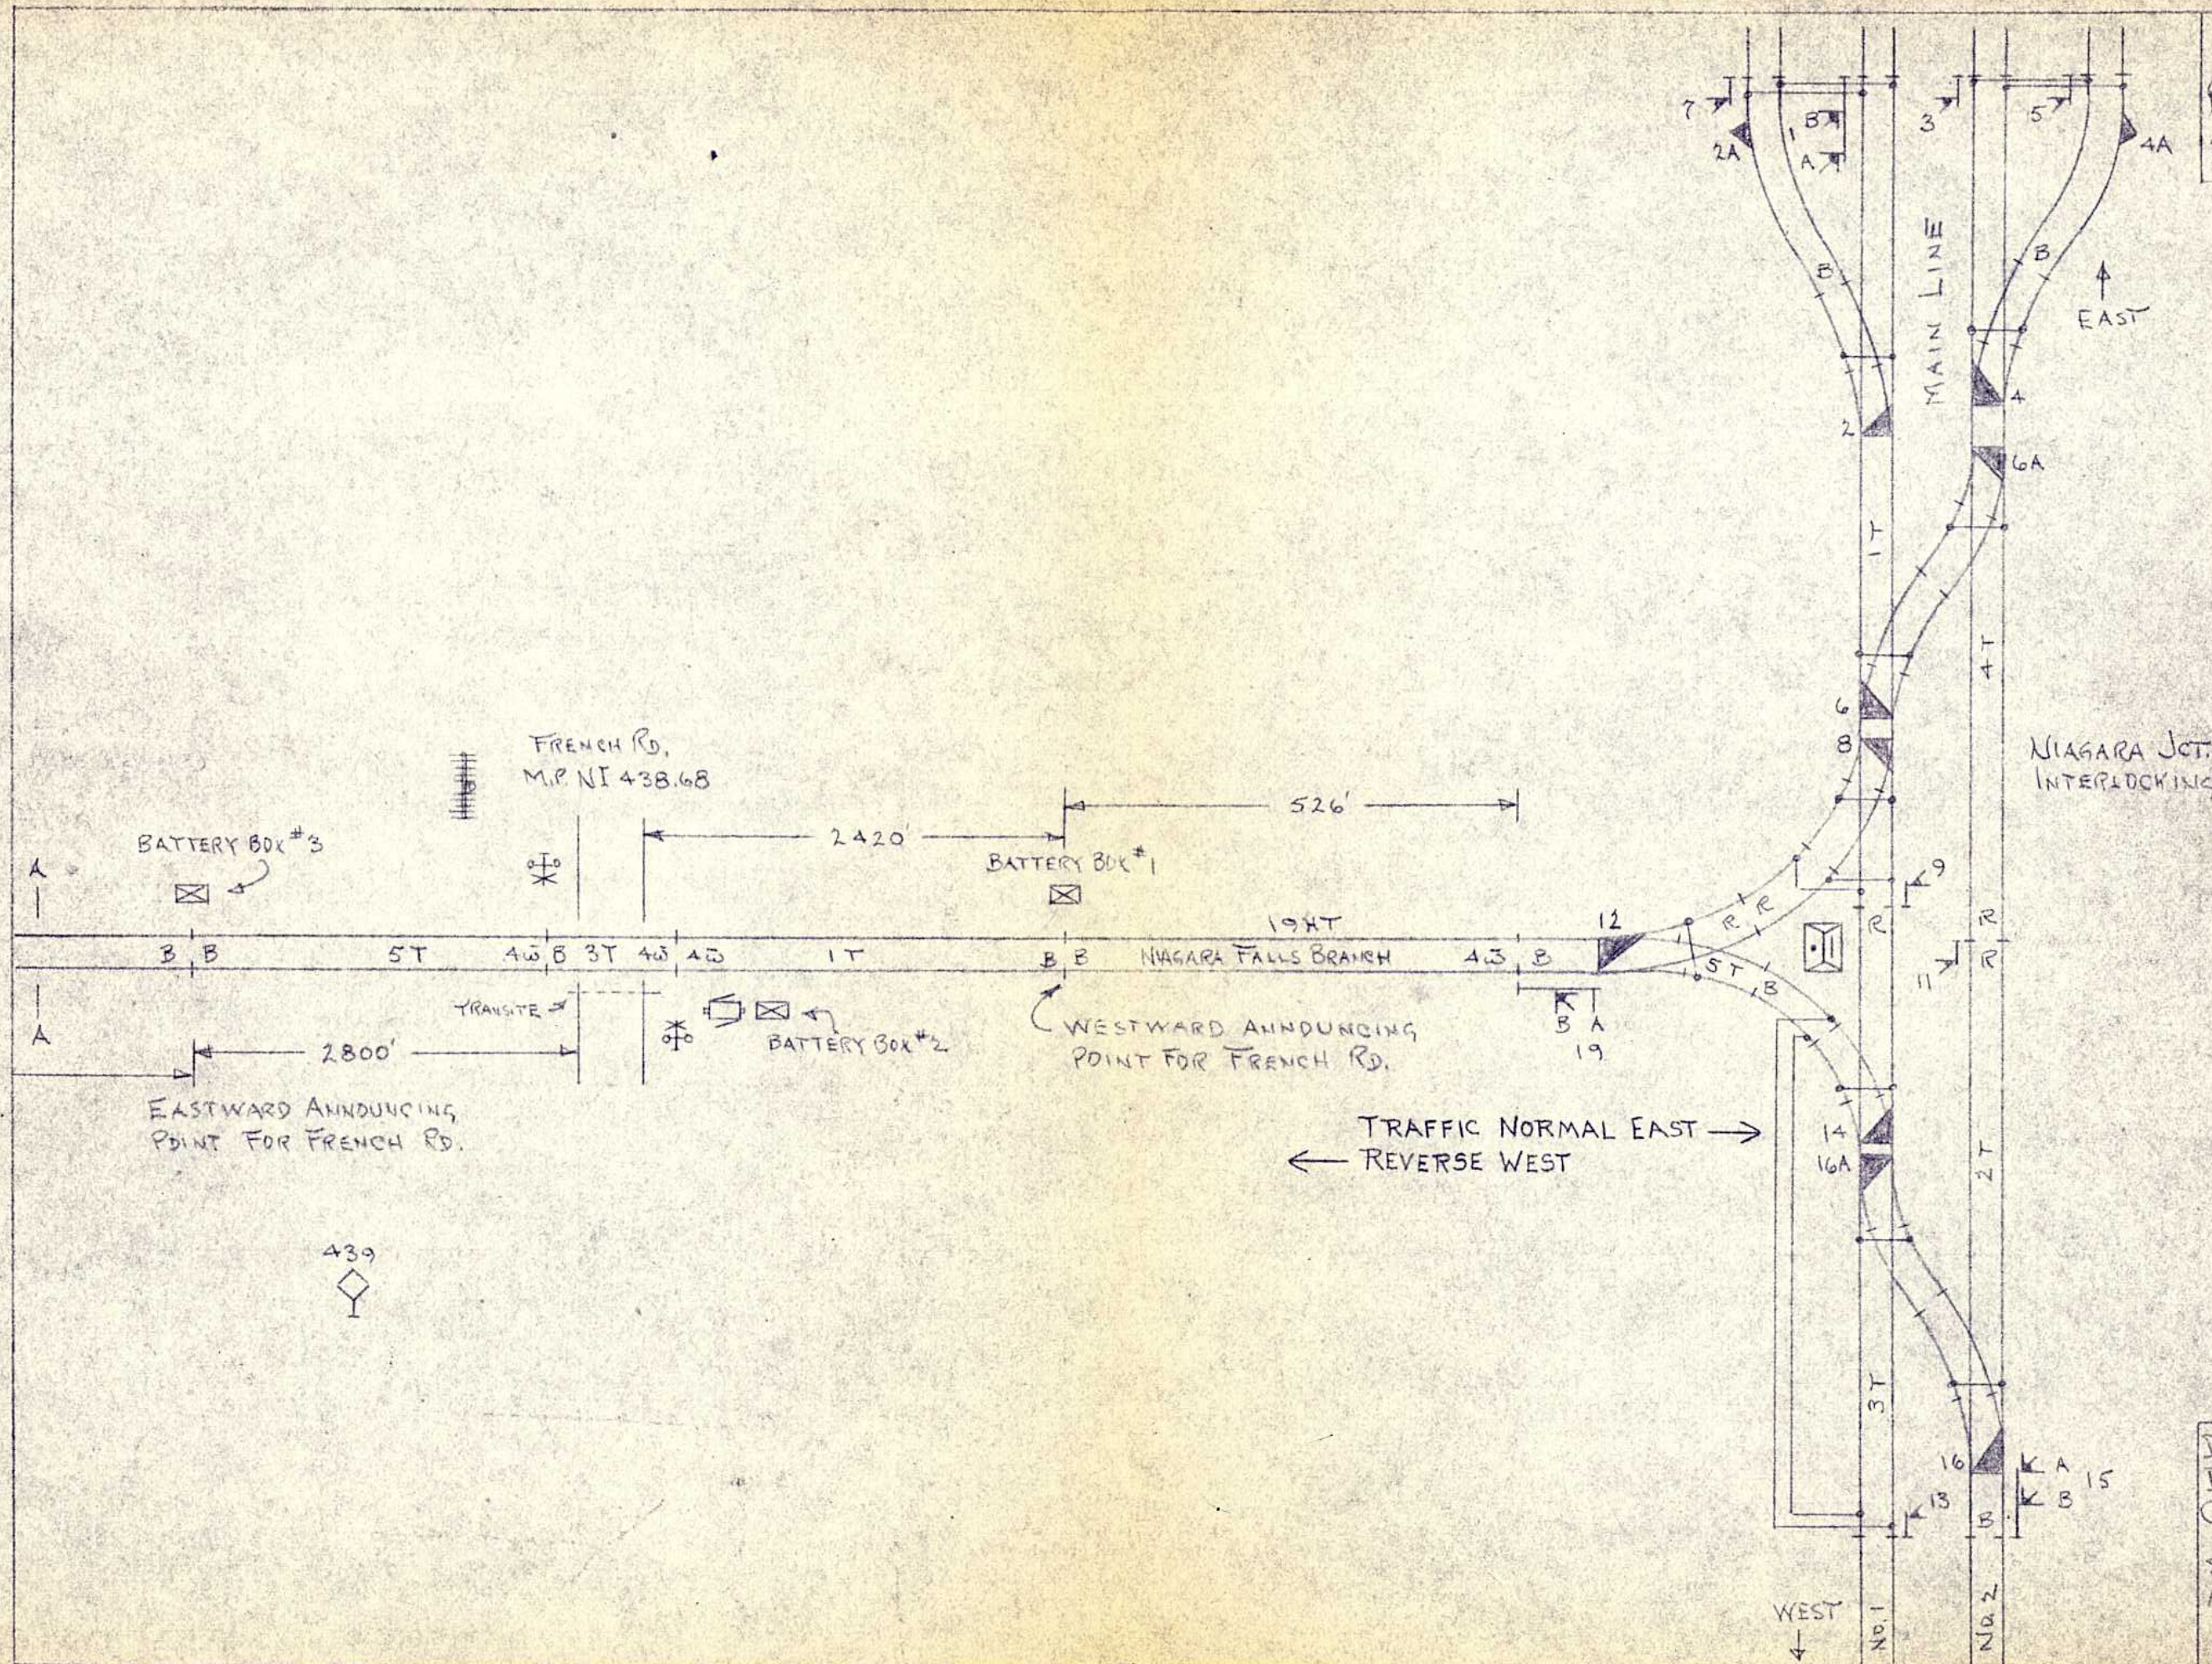

NIAGARA JCT.  
INTERLOCKING

← TRAFFIC NORMAL EAST →  
← REVERSE WEST

REV. 5-1-68

DESIGNED	W.J.V.
DRAWN	W.J.V.
CHECKED	W.J. Varney
SIGNAL CONST. ENGR.	
APPROVED	J. E. Reilly
ENGR. SIG & COM	